


CONGERSTONE CONSERVATION AREA MANAGEMENT PLAN

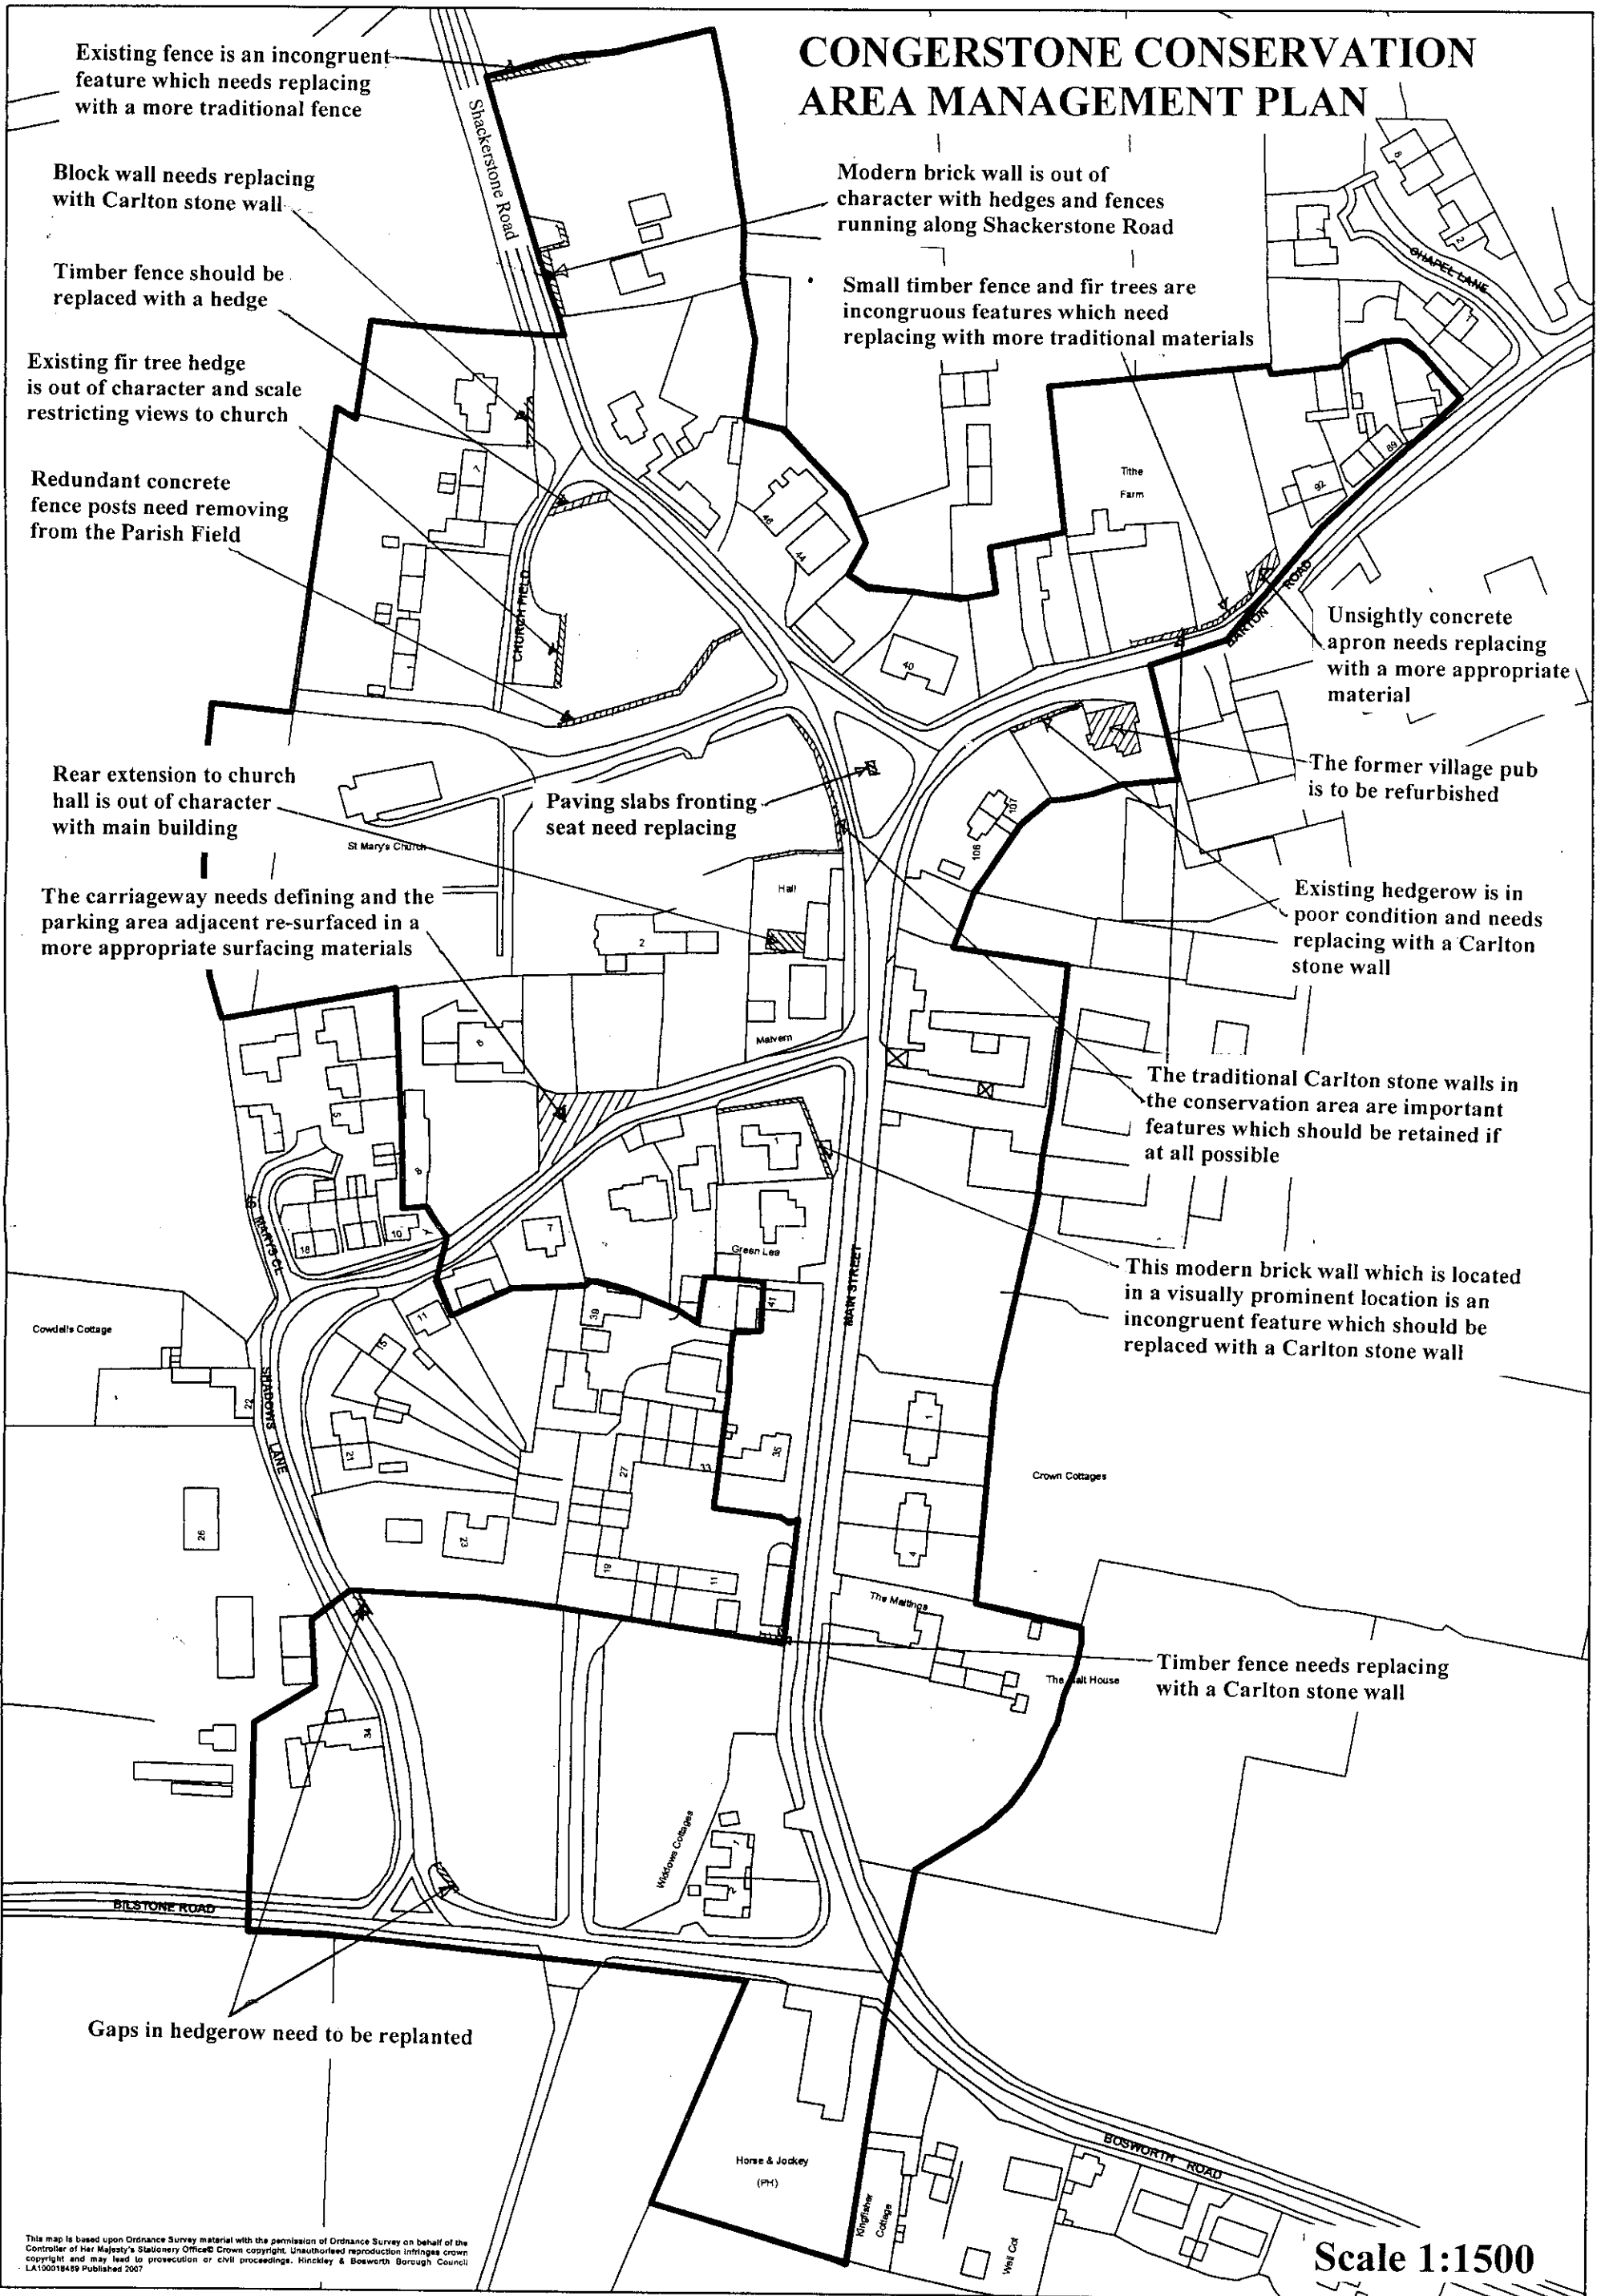

Existing fence is an incongruent feature which needs replacing with a more traditional fence

Block wall needs replacing with Carlton stone wall

Timber fence should be replaced with a hedge

Existing fir tree hedge is out of character and scale restricting views to church

Redundant concrete fence posts need removing from the Parish Field

Rear extension to church hall is out of character with main building

The carriageway needs defining and the parking area adjacent re-surfaced in a more appropriate surfacing materials

Paving slabs fronting seat need replacing

Modern brick wall is out of character with hedges and fences running along Shackerstone Road

Small timber fence and fir trees are incongruous features which need replacing with more traditional materials

Unightly concrete apron needs replacing with a more appropriate material

The former village pub is to be refurbished

Existing hedgerow is in poor condition and needs replacing with a Carlton stone wall

The traditional Carlton stone walls in the conservation area are important features which should be retained if at all possible

This modern brick wall which is located in a visually prominent location is an incongruent feature which should be replaced with a Carlton stone wall

Timber fence needs replacing with a Carlton stone wall

Gaps in hedgerow need to be replanted

This map is based upon Ordnance Survey material with the permission of Ordnance Survey on behalf of the Controller of Her Majesty's Stationery Office © Crown copyright. Unauthorised reproduction infringes crown copyright and may lead to prosecution or civil proceedings. Hinckley & Bosworth Borough Council LA10019459 Published 2007

Scale 1:1500