
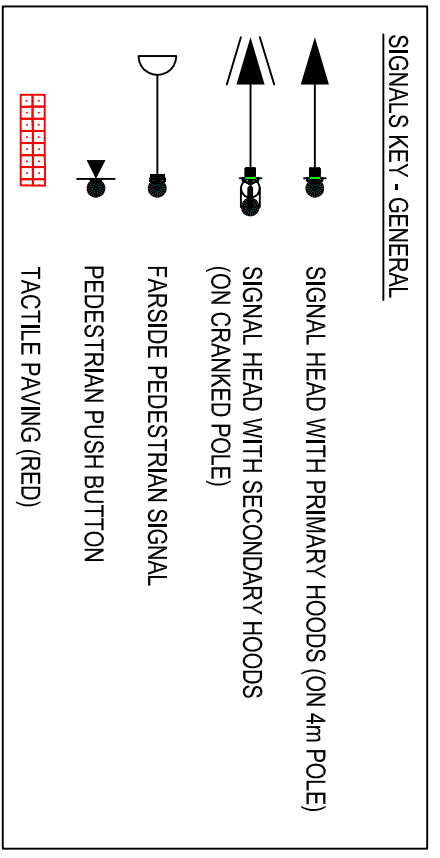


DO NOT SCALE: Contractor to check all dimensions and report any omissions or errors

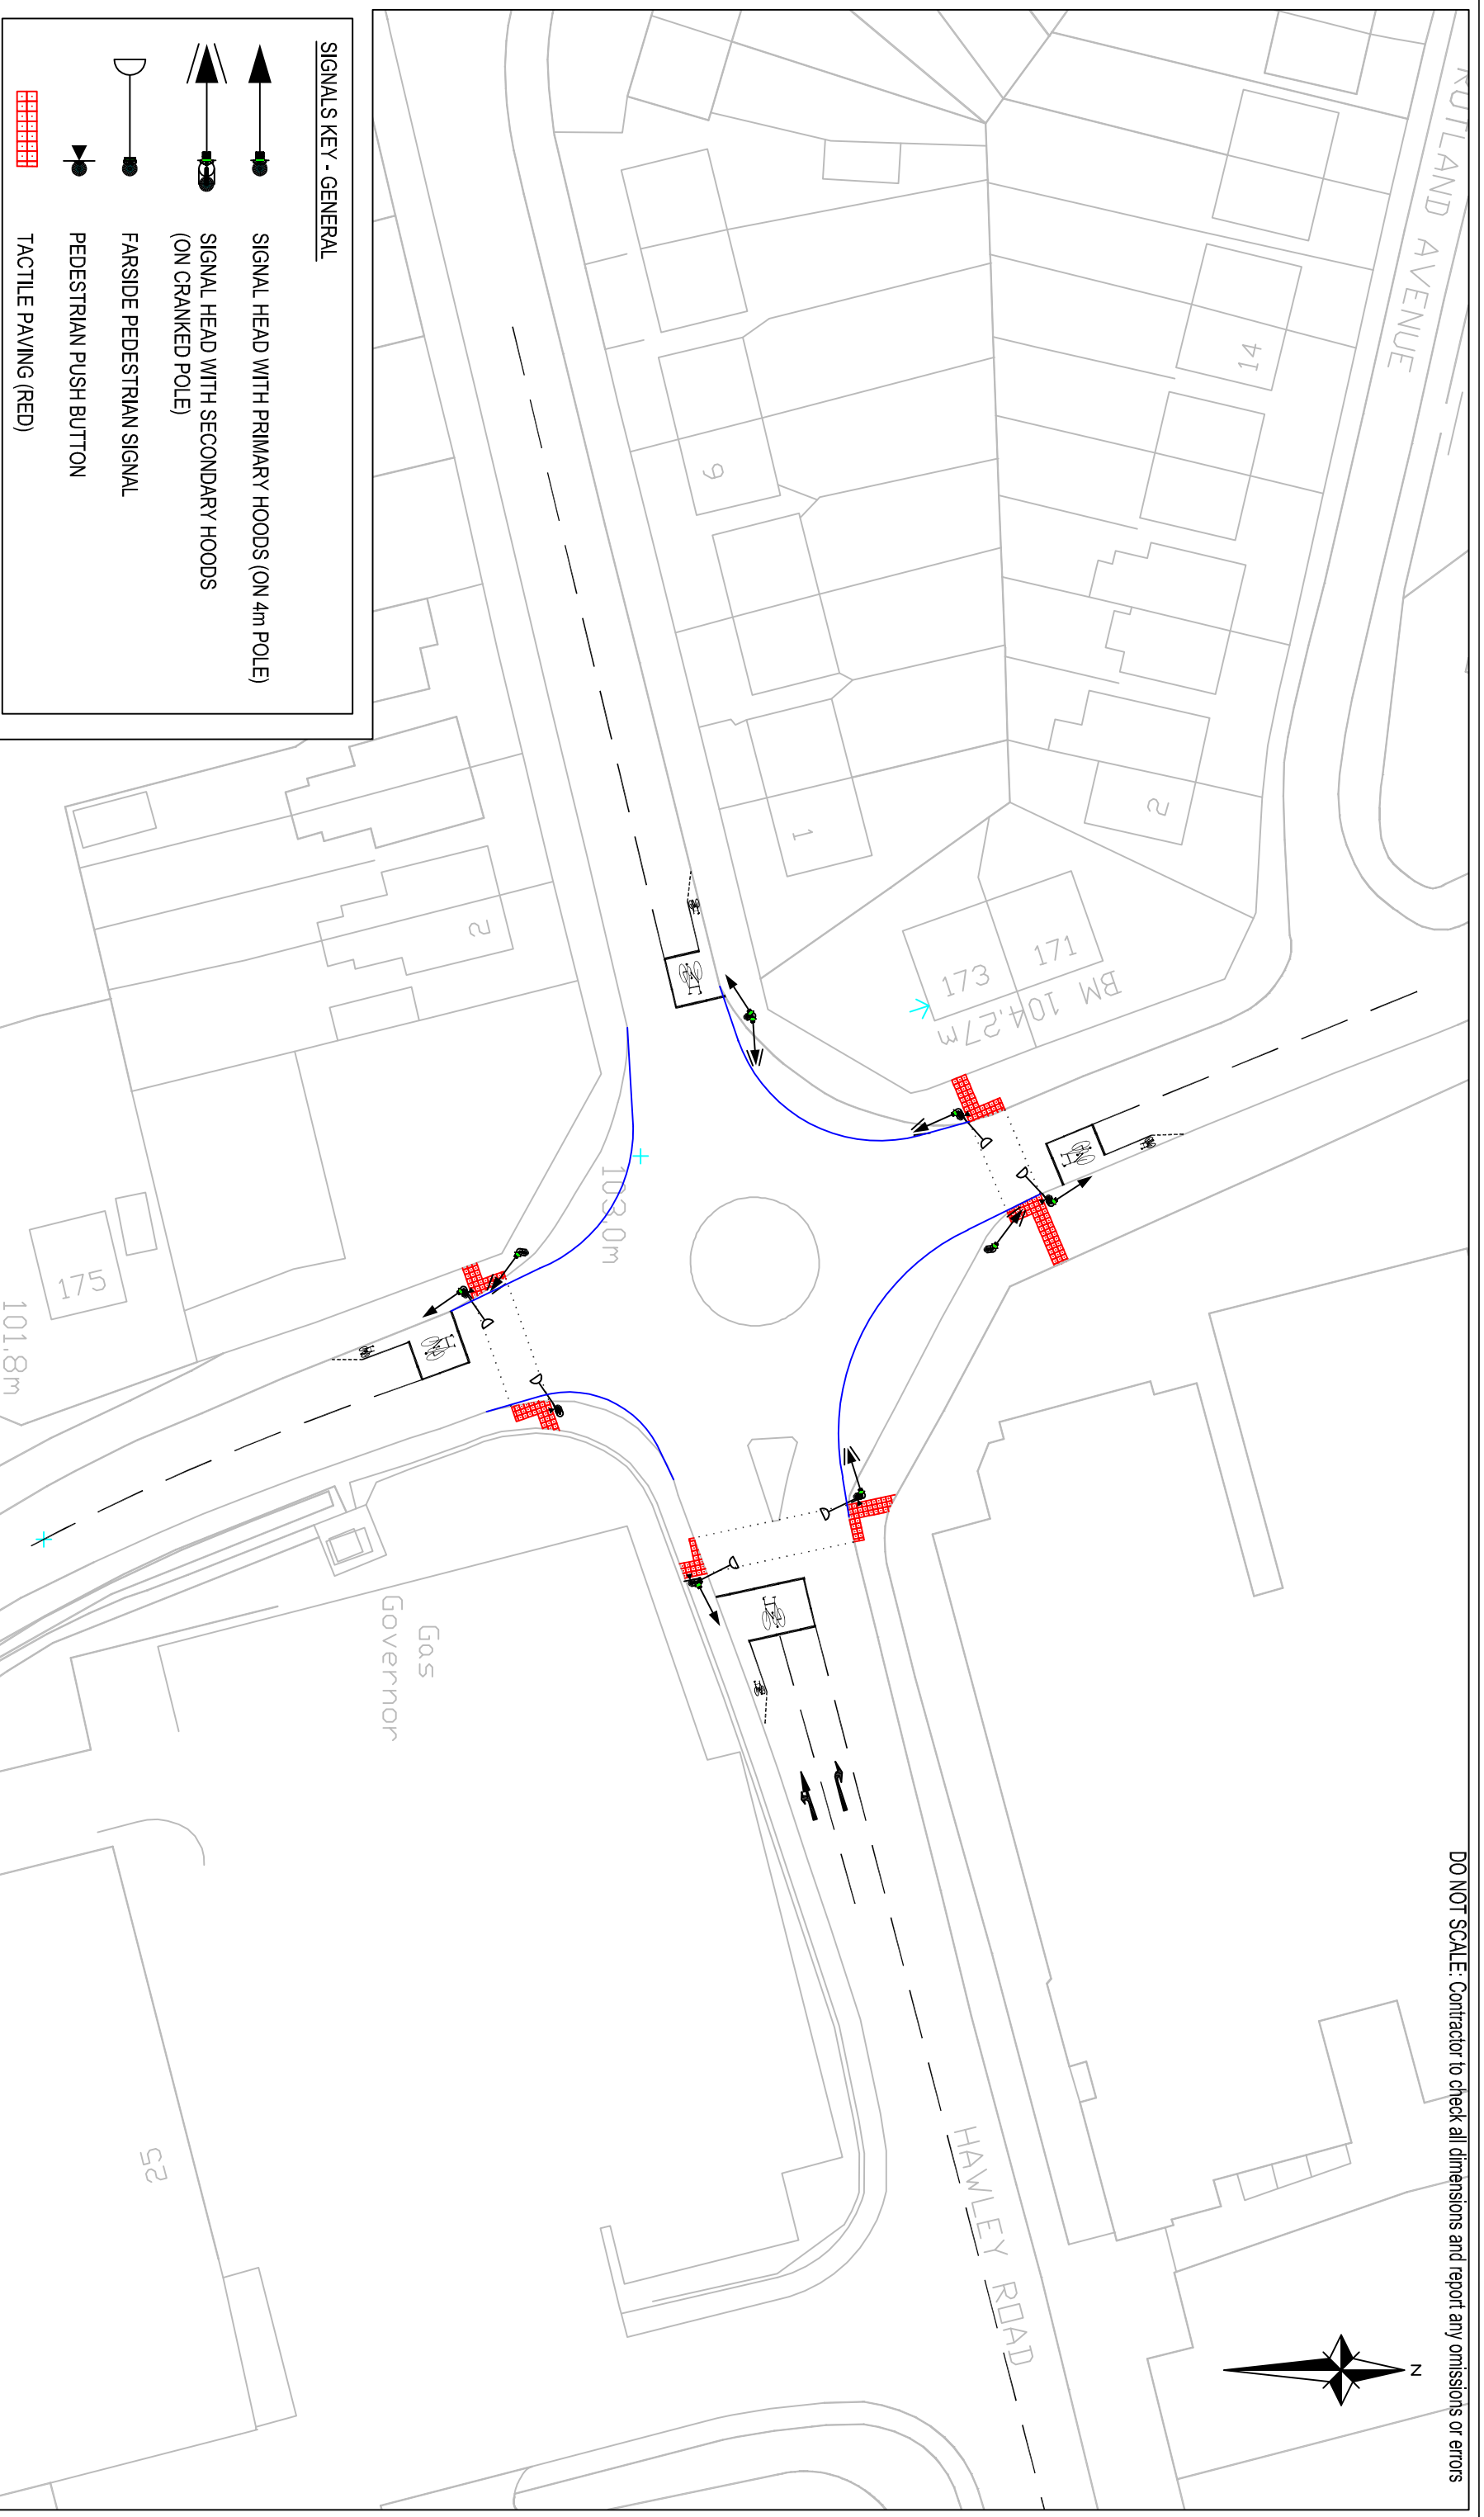

Note:- The junction layout shown is for indicative purposes only. No capacity assessment have been undertaken.

This drawing is based upon Ordnance Survey master map reproduced by White Young Green on behalf of the Ordnance Survey Office. Ordnance Survey copyright and may lead to prosecution of civil proceedings. Licence Number: AL503811

Rev	Description	By	Chk	App	Date

Drawing Title:
**Indicative Signal Controlled Junction -
 Hawley Road / Rugby Road Roundabout**

Executive Park
 Avalon Way
 Anstey
 Leicester
 LE7 7GR

Tel: 0116 234 8000
 Fax: 0116 234 8001
 e-mail: l.leicester@wyg.com

White Young Green

Civil Structural Mechanical Electrical Process Rail Traffic Environmental Project Management

Project:
 Hinckley Town Centre Masterplan - Transport Assessment Framework

Client:
 Hinckley and Bosworth Borough Council

Scale	1:500	Drawn By	SPH	Date	02/10/06	Checked By	CS	Date	02/10/06	Approved By	CS	Date	02/10/06
Project No.	A031530	Office	35	Type	01	Drawing No.	Figure 5	Revision	-				
APPROVAL	<input type="checkbox"/>	INFORMATION	<input type="checkbox"/>	TENDER	<input type="checkbox"/>	CONTRACT	<input type="checkbox"/>	CONSTRUCTION	<input type="checkbox"/>				