


Location of Former D.M. Rock and Sons Building, Rugby Road, Burbage.  
Article 4(1) Direction Confirmed on 18/07/2018

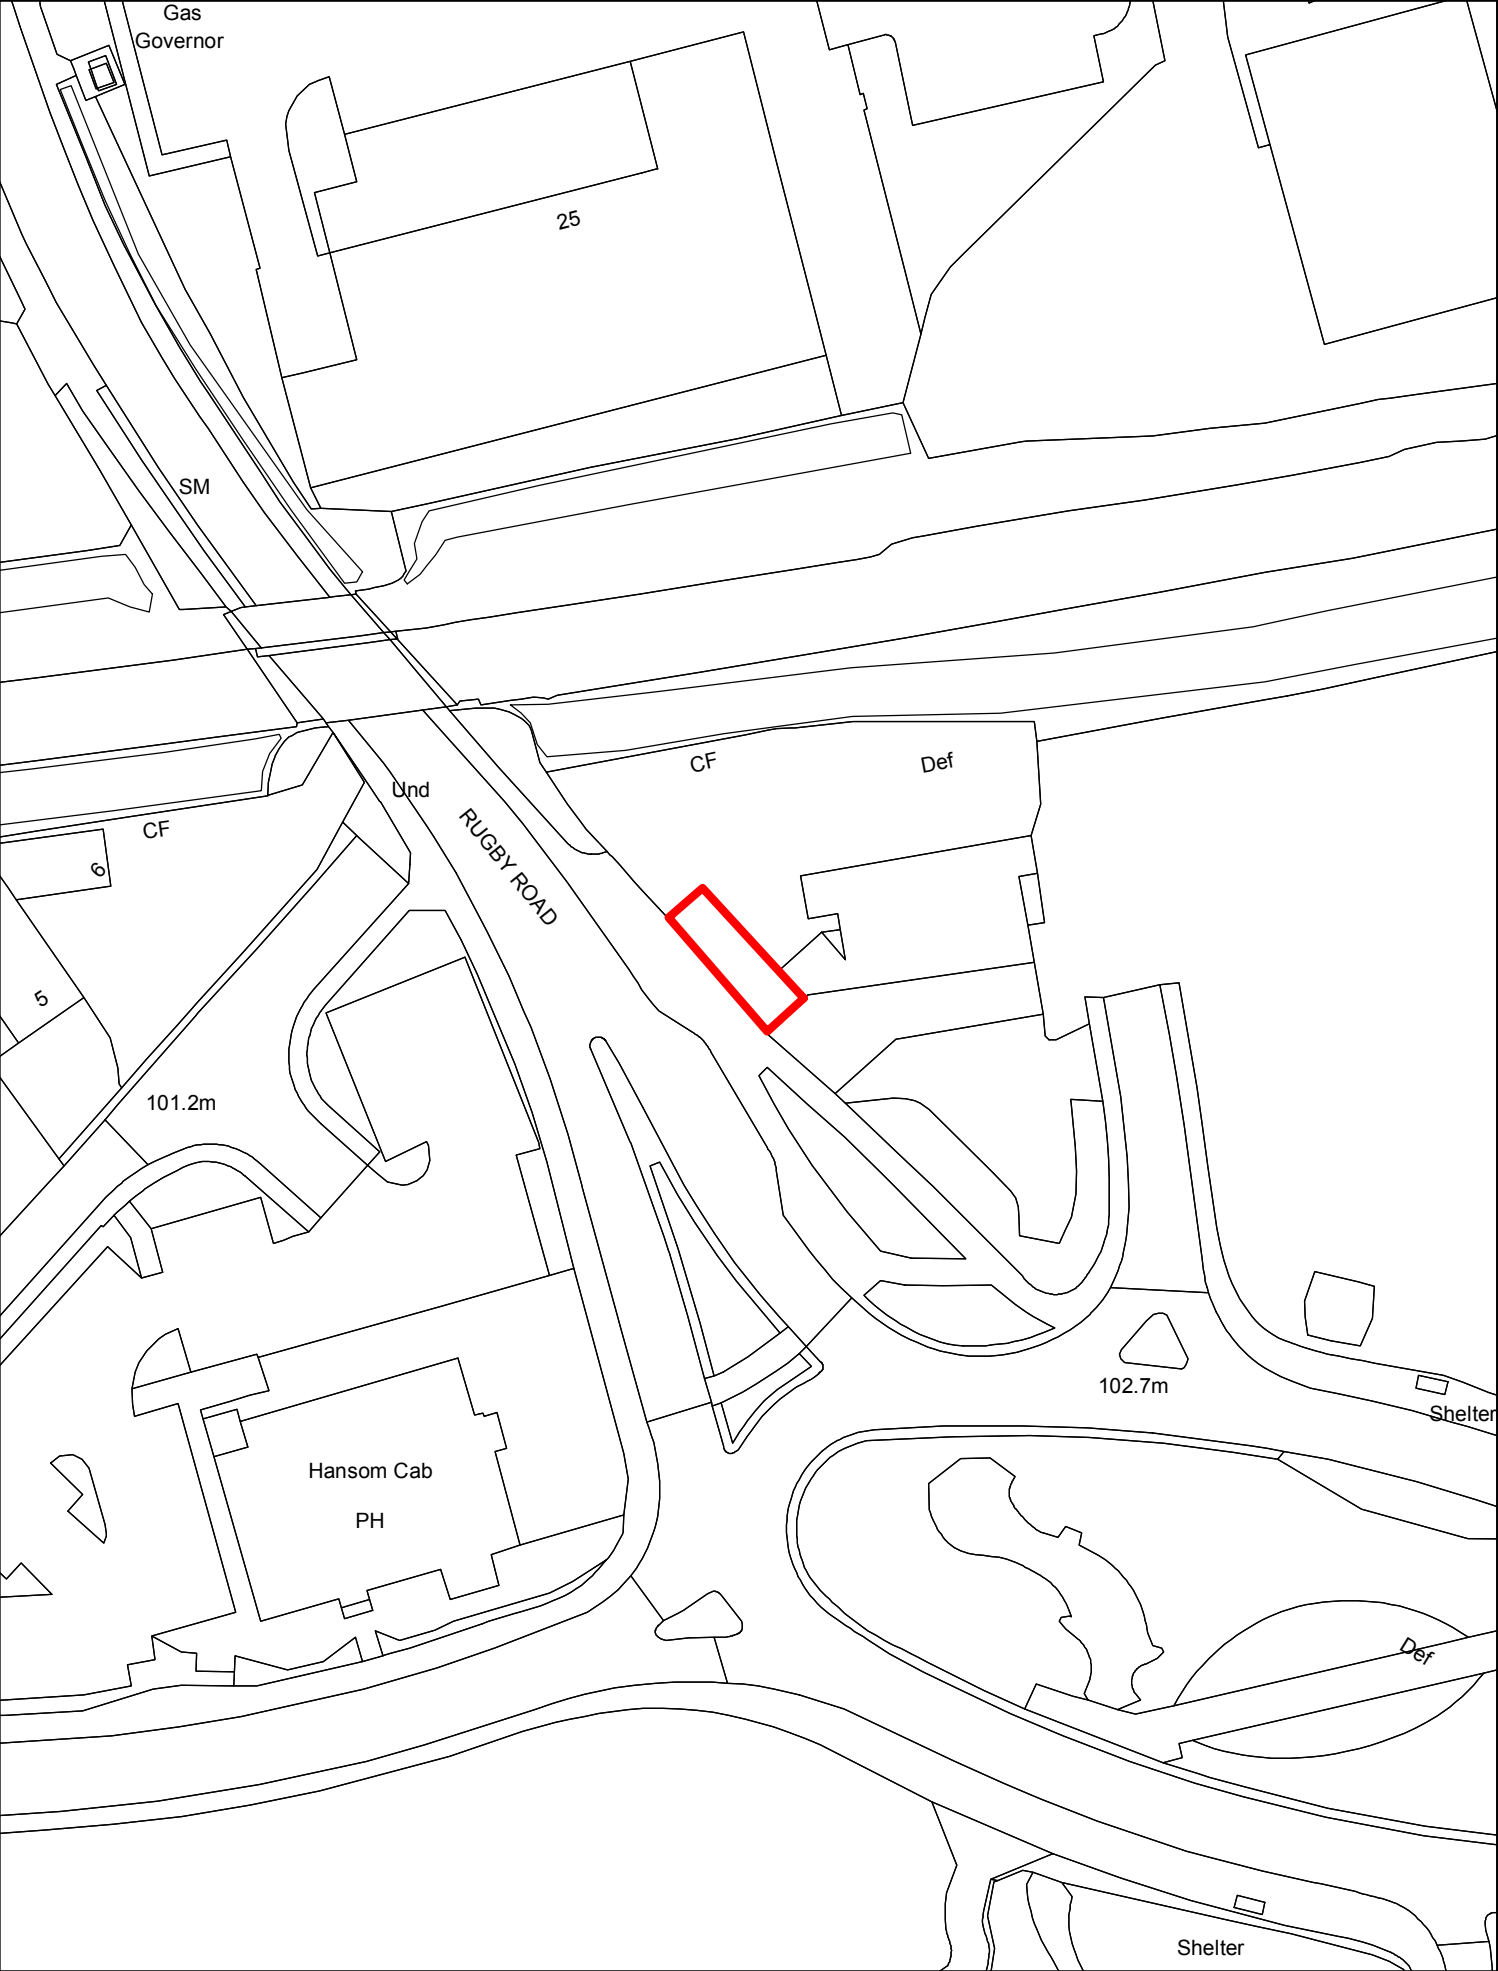

Plan not to recognised scale  
Date drawn - 18/7/2018

