


Former D.M. Rock and Sons Building, Rugby Road, Burbage

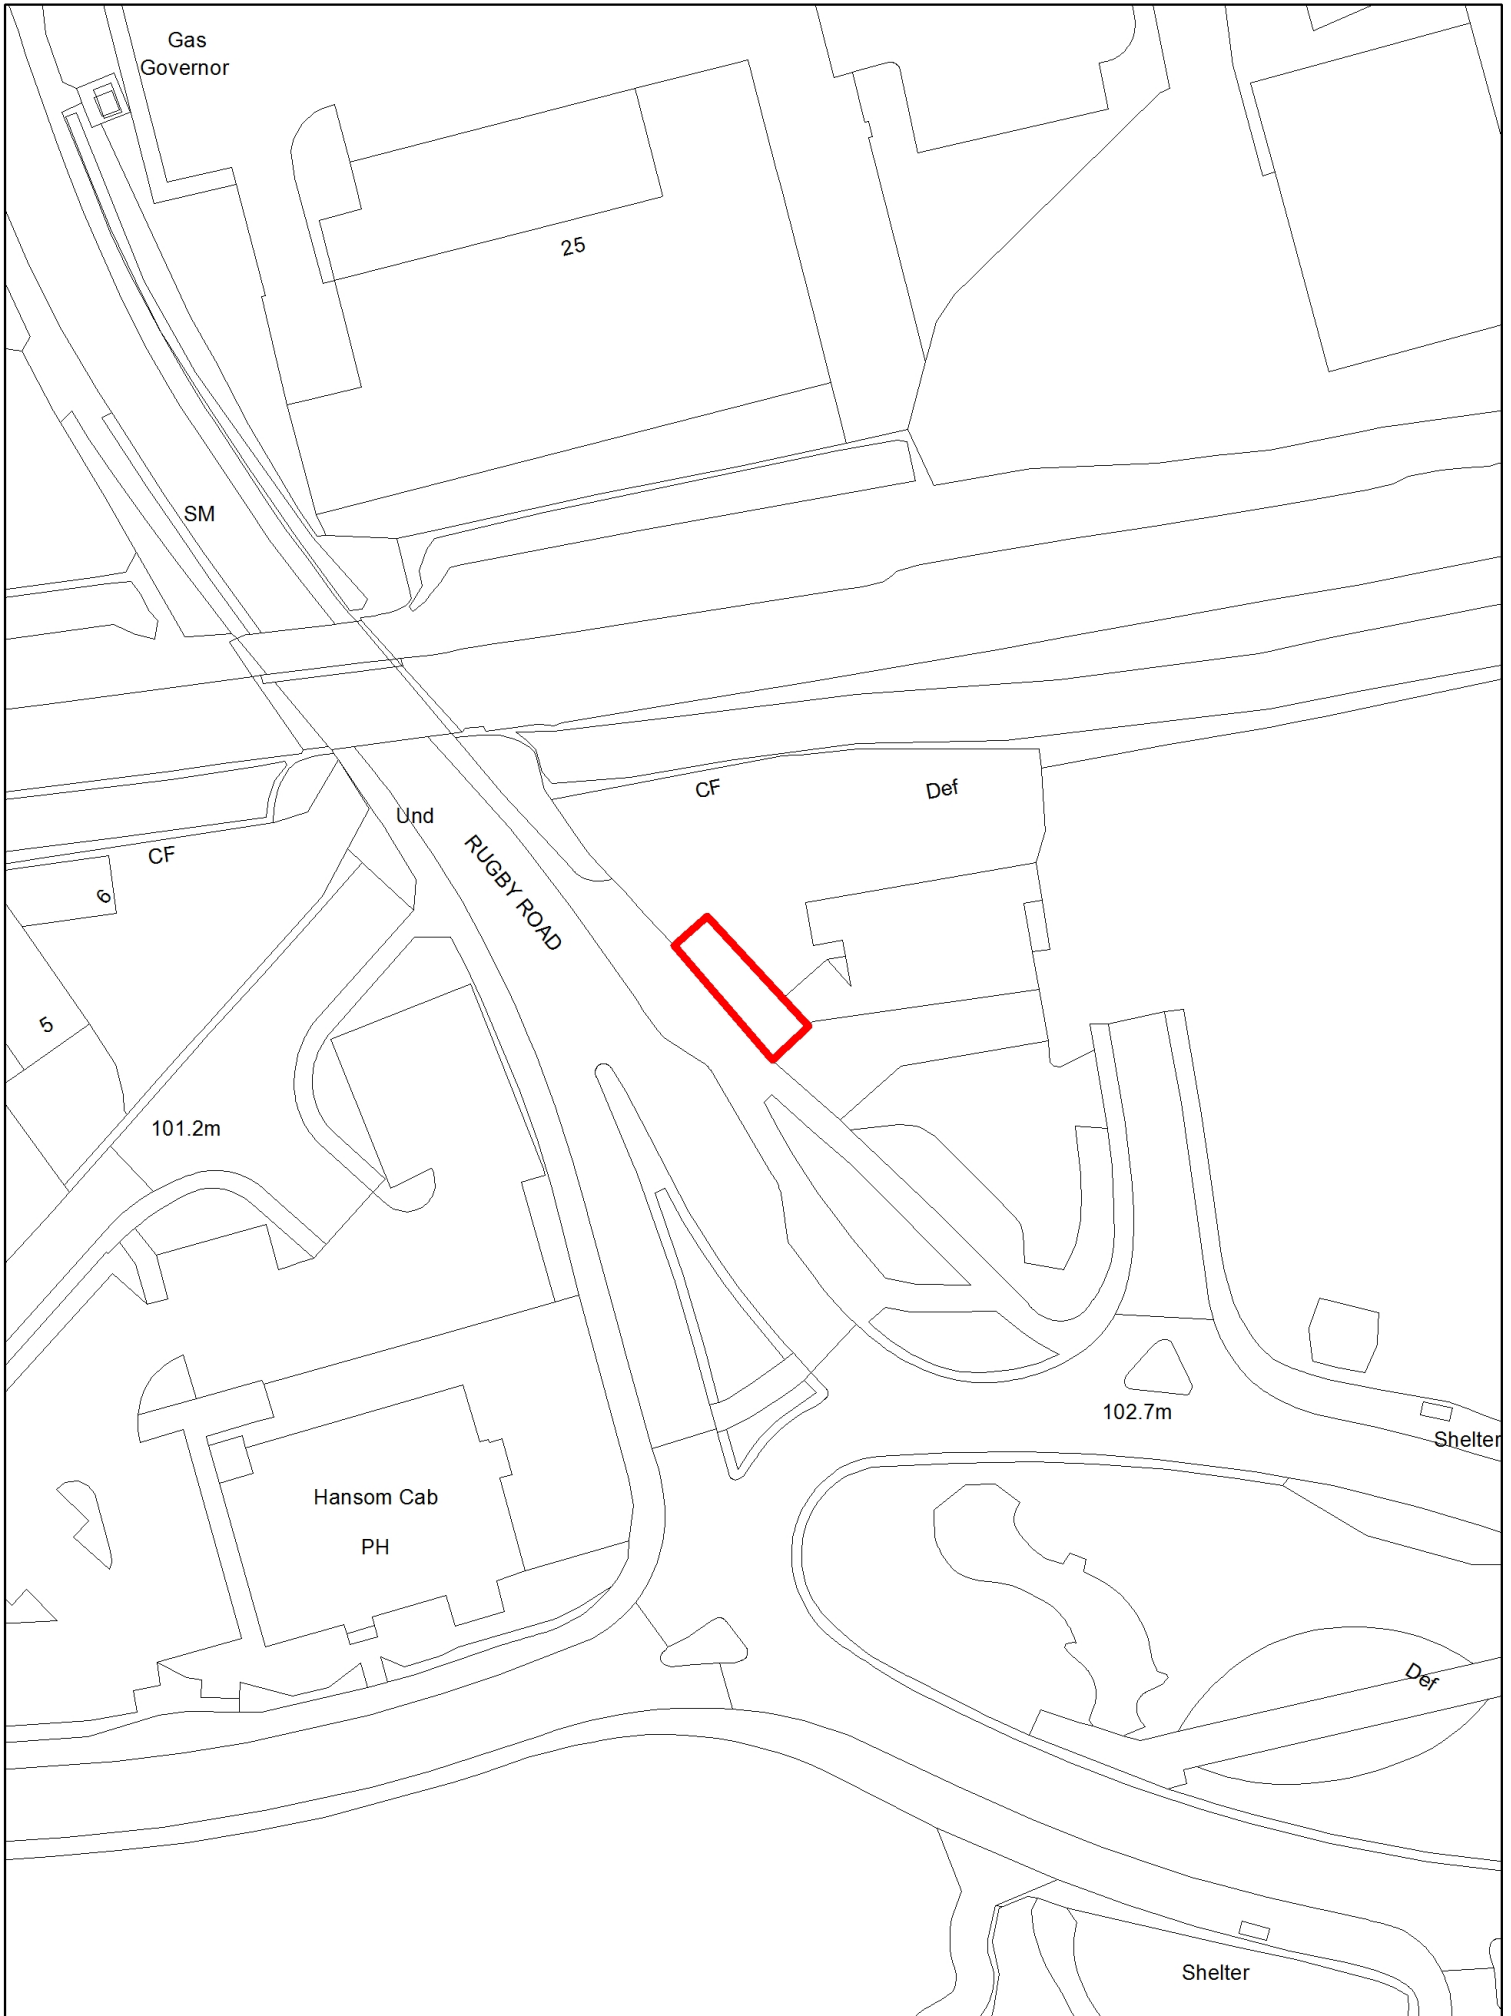

Plan not to scale
Date drawn - 15/1/2018

